


F.J. Sayers Lake, Dam Breast Access Shoreline Project

Structure Detail


- 32 Rock Framed Deflectors
- 12 SawTooth Deflectors
- 320 Rock Rubble humps- (R4)

Material Detail

- R-8 Sized Stone= 790 tons
- R-7 Sized Stone= 280 tons
- R-6 Sized Stone= 300 tons
- R-4 Sized Stone= 842 tons
- 2A Sized Stone= 420 tons

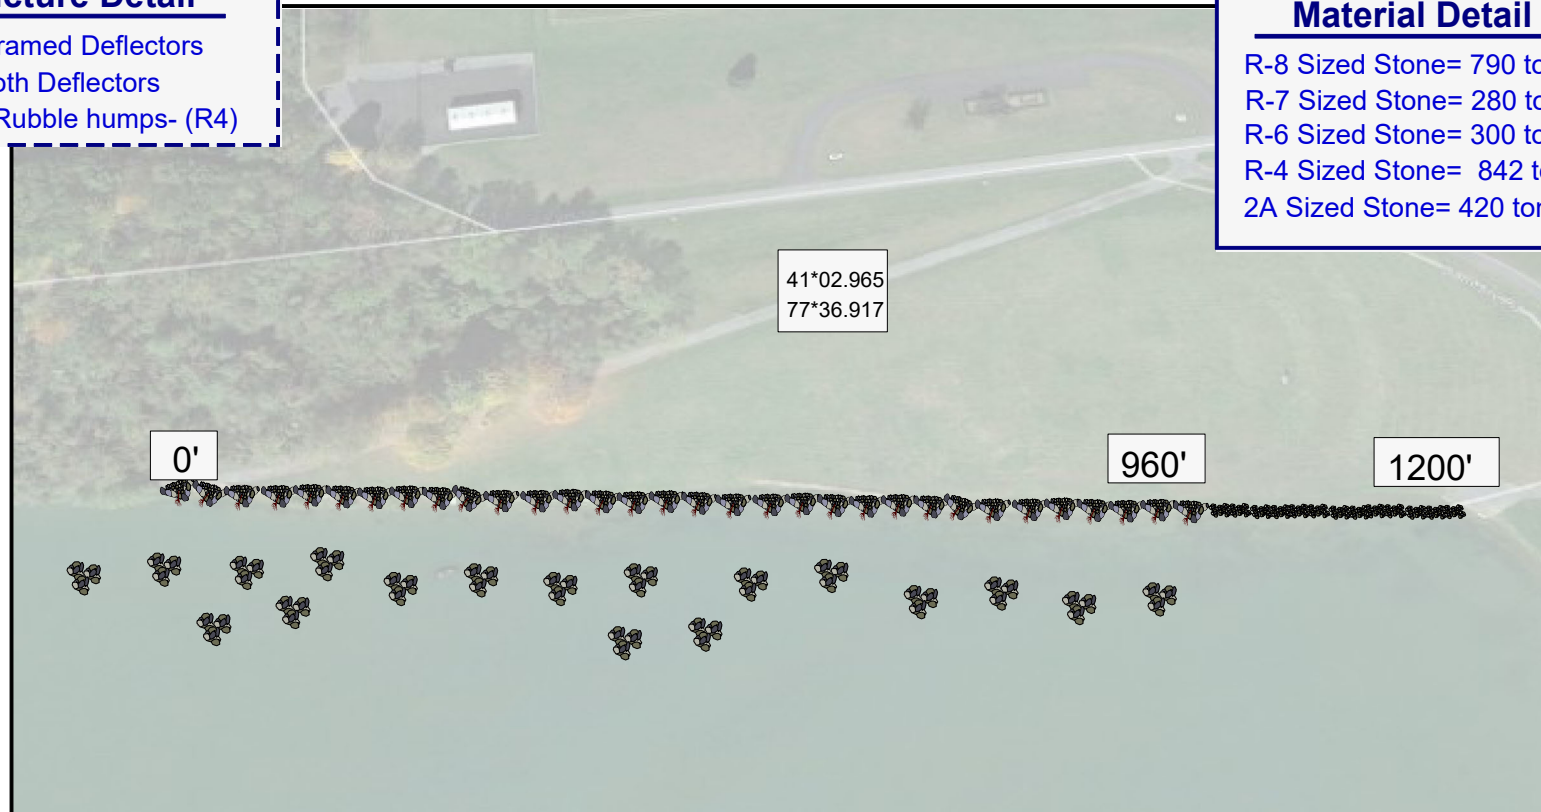

Plan View

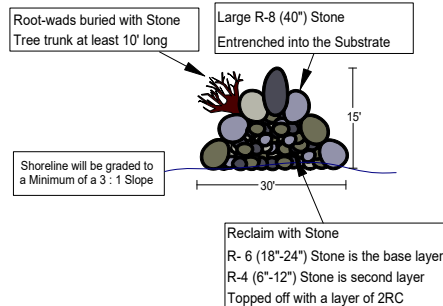

**Lake Habitat Improvement Plan
for
F.J. Sayers Lake, Centre County
by
PA Fish and Boat Commission
Division of Habitat Management**

Drawn By: Mike Swartz Habitat Manager: Mike Swartz Date 03/21/2016

NOT TO SCALE
FIT IN FIELD
ALL SIZES APPROXIMATE

Note • Blue Text Indicates Proposed Sites
• Black Text Indicates Proposed Sites



Section View

